


# GROUND FLOOR COLUMN SECTIONS: CONCRETE M20

• CLEAR COVER TO MAIN REINF. SHALL BE 35/40 mm.

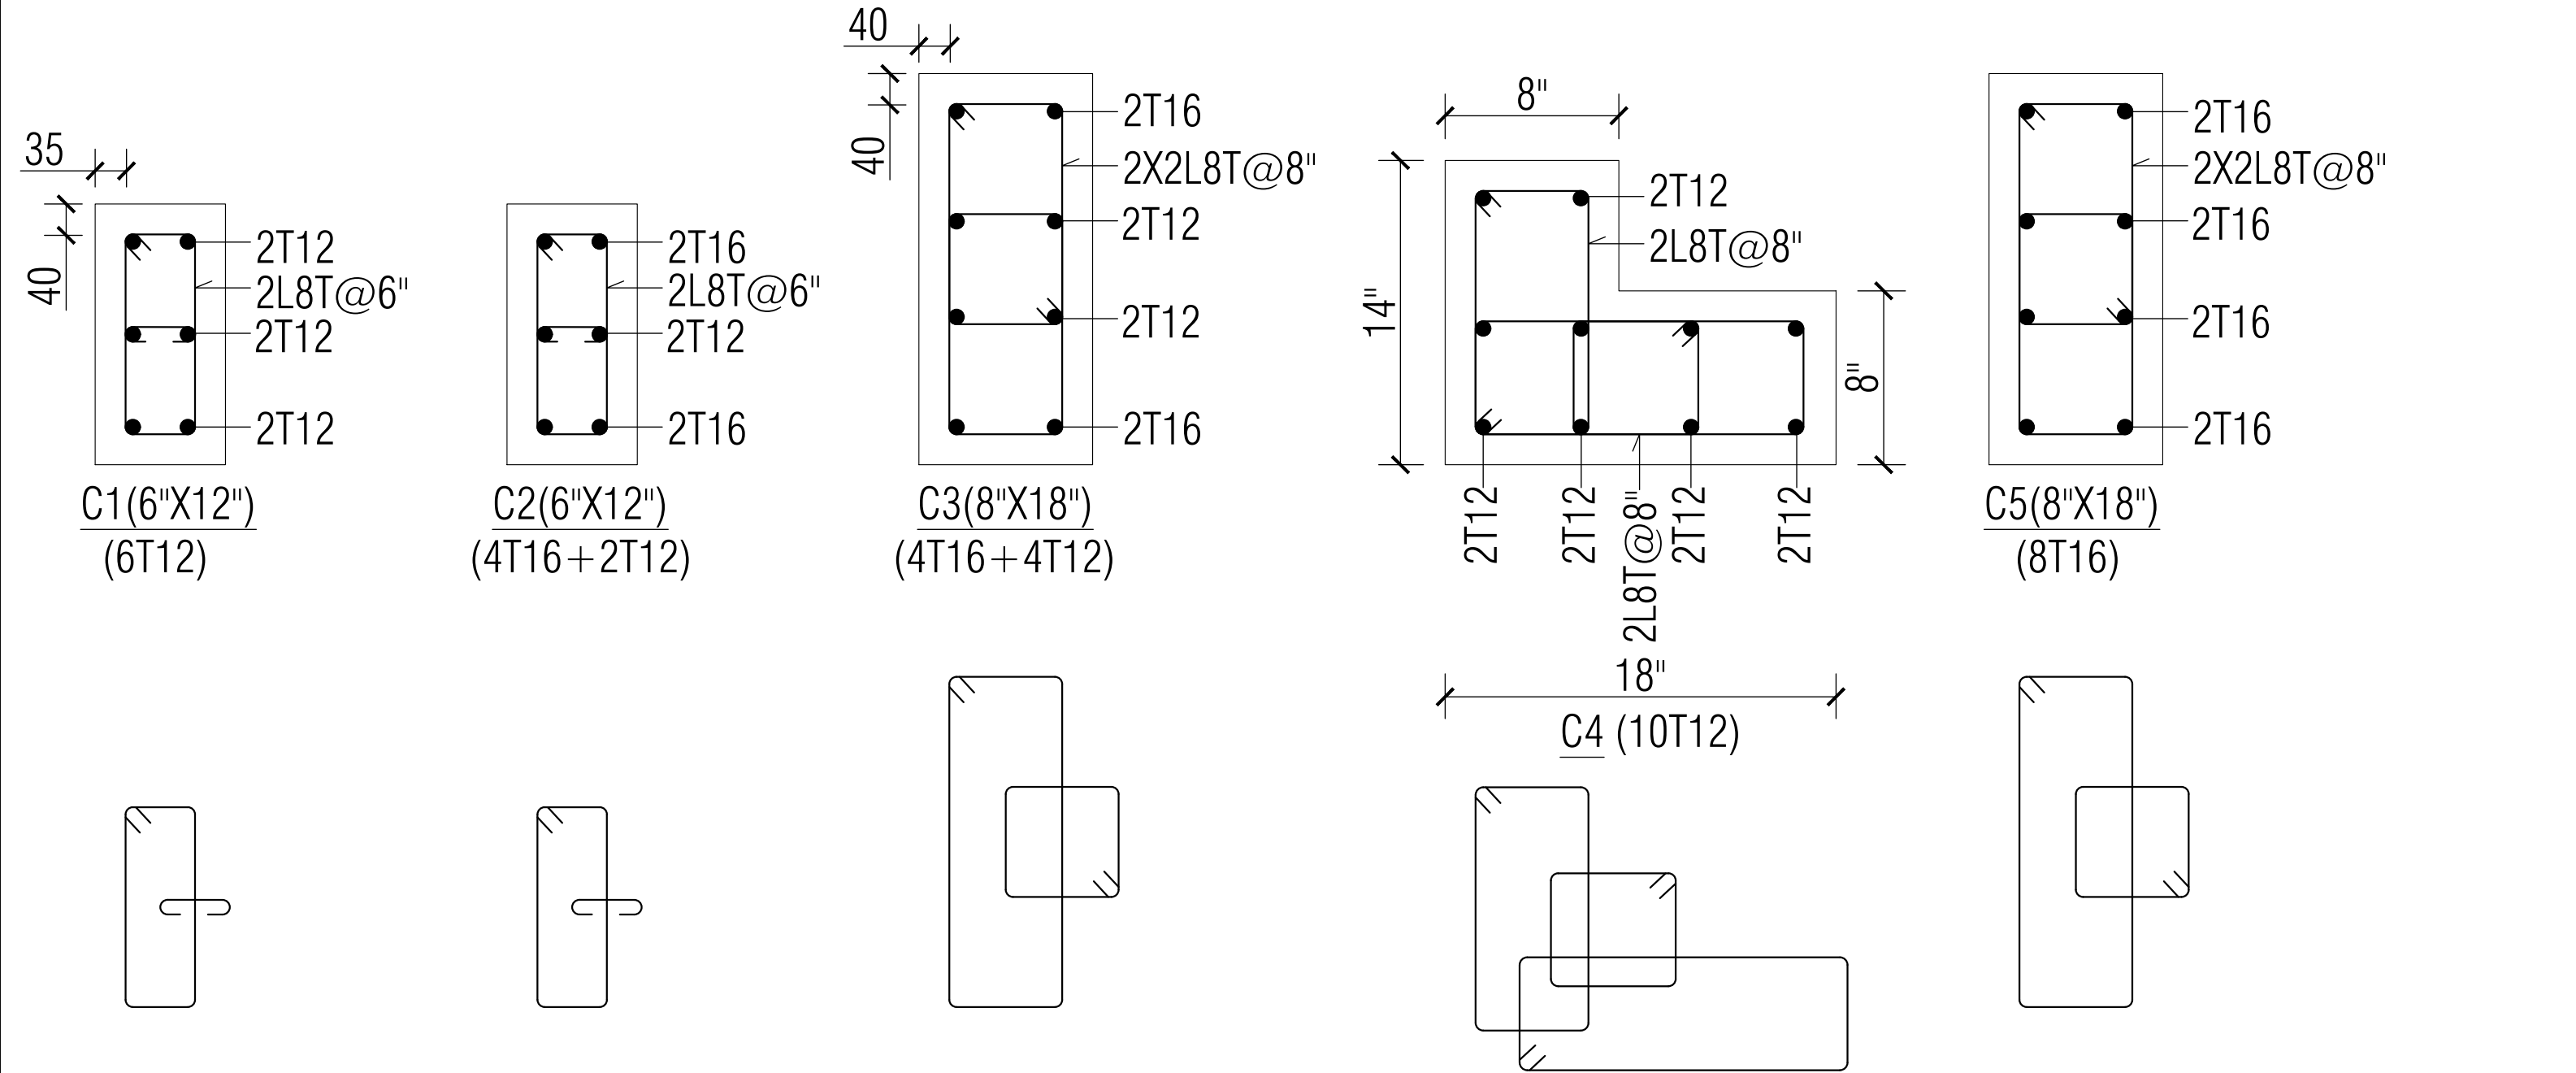

**NOTES:**  
 1. REFER ANJ\_CLLA&FTLA R0  
 2. ANY DEVIATION MUST HAVE PRIOR APPROVAL FROM SWIFT ENGINEERS.  
 3. SWIFT ENGINEERS WILL NOT ACCEPT RESPONSIBILITY FOR ANY VARIATIONS OR OMISSIONS WHICH DO NOT HAVE THEIR WRITTEN CONSENT.

**ARCHITECT:**

**STRUCTURAL CONSULTANT:**  
 SWIFT ENGINEERS  
 #199, 2nd B Main, 7th Cross, 9 Block,  
 Vinayaka Layout, Nagarabhavi 2nd Stage, B-72,  
 9886604459/9538461653,  
 swiftengineers19@gmail.com

GOOD FOR CONSTRUCTION		DATE	REV.	REVISIONS
PROJECT: ANJANEYA TEMPLE AT MEDAHALLY, BENGALURU		SEAL:		
DRAWING: GROUND FLOOR COLUMN DETAILS				
DRAWING NO.:	150321	DWN: MM		
ANJ_GFCL R0	A4, NTS			
ARCH. REF. DWG.:		DGN: S.K. SHAILESH	9538461653	
		CKD: HARISH.S.PATIL	9886604459	